

**REVISED**

4:05 pm, Aug 06, 2011

# ABO-NCLE CONVENTION SEPTEMBER 2011 SECOND FLOOR - DUKE ENERGY CENTER CINCINNATI, OHIO


REVISION DATE:  
10/25/10 TLR

## BOOTH COUNT

Inventory as of 10/25/2010

Dimension	Size	Qty	SqFt	Rented	Available
10x10'	100	51	5,100	0	51
20x20'	400	1	400	1	1
<b>Totals:</b>		<b>52</b>	<b>5,500</b>	<b>1</b>	<b>51</b>

REET

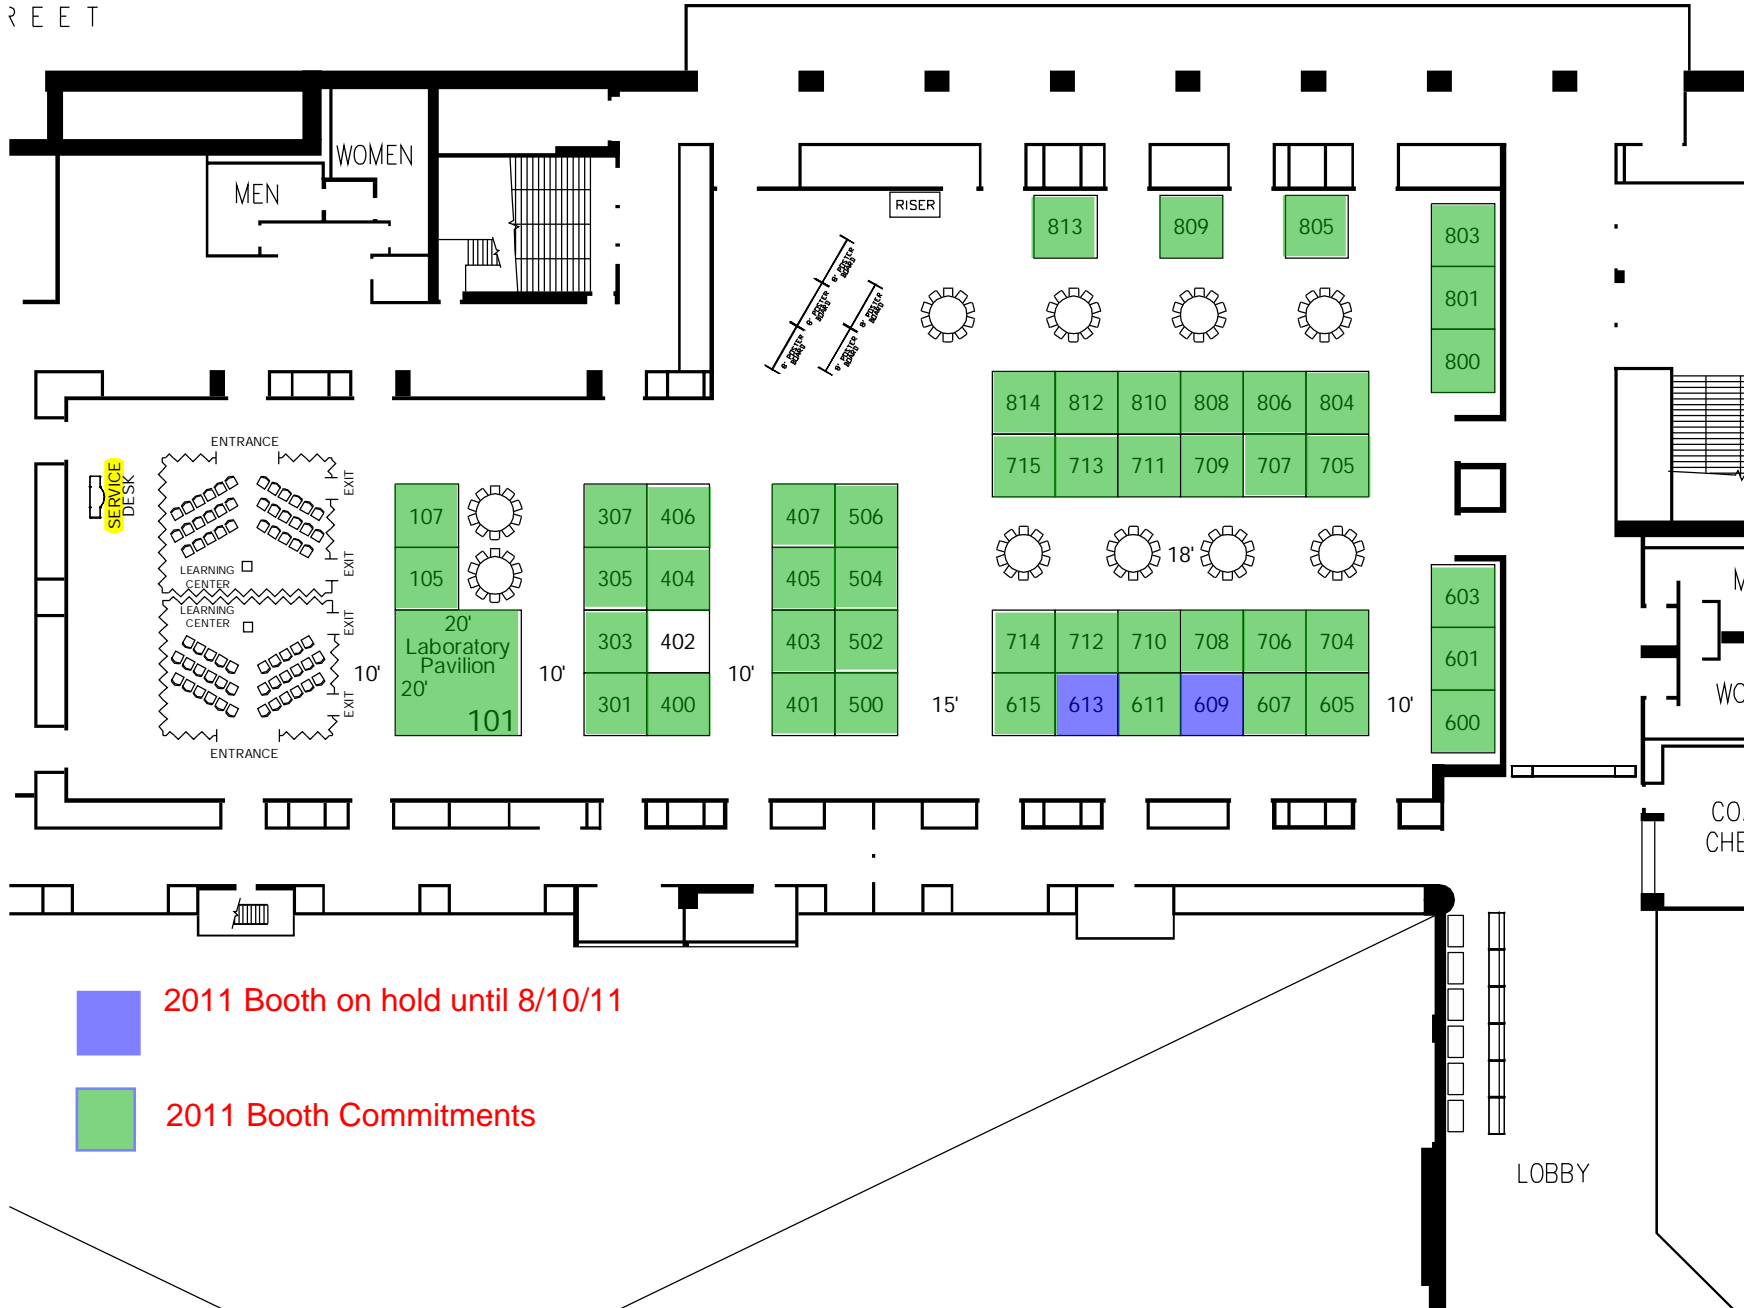

## BLDG. LEGEND:

- WOMENS RESTROOM
- MENS RESTROOM
- PASSENGER ELEVATOR
- CONCESSIONS
- STAIRS
- ESCALATOR
- FREIGHT ELEVATOR

**FREEMAN**

DRAWING STARTED:  
10/8/10 TLR

FILE PATH:  
J:\SHOWS\2011\09-Sep\0911 ABO-NCLE\Floorplan

DRAWING NAME:  
0911 ABO-NCLE.DWG

HALL NAME:  
DUKE ENERGY CENTER

JOB NUMBER:  
PROPOSAL

ACCT. EXEC.:  
JD

NOT TO SCALE

## DISCLAIMER

EVERY EFFORT HAS BEEN MADE TO ENSURE THE ACCURACY OF ALL INFORMATION CONTAINED ON THIS FLOORPLAN. HOWEVER NO WARRANTIES, EITHER EXPRESSED OR IMPLIED ARE MADE WITH RESPECT TO THIS FLOORPLAN IF THE LOCATION OF BUILDING COLUMNS, UTILITIES OR OTHER ARCHITECTURAL COMPONENTS OF THE FACILITY IS A CONSIDERATION IN THE CONSTRUCTION OR USAGE OF AN EXHIBIT, IT IS THE SOLE RESPONSIBILITY OF THE EXHIBITOR TO PHYSICALLY INSPECT THE FACILITY TO VERIFY ALL DIMENSIONS AND LOCATIONS.

©COPYRIGHT 2007, FREEMAN CO.  
ALL RIGHTS RESERVED.

- 2011 Booth on hold until 8/10/11
- 2011 Booth Commitments

LOBBY